

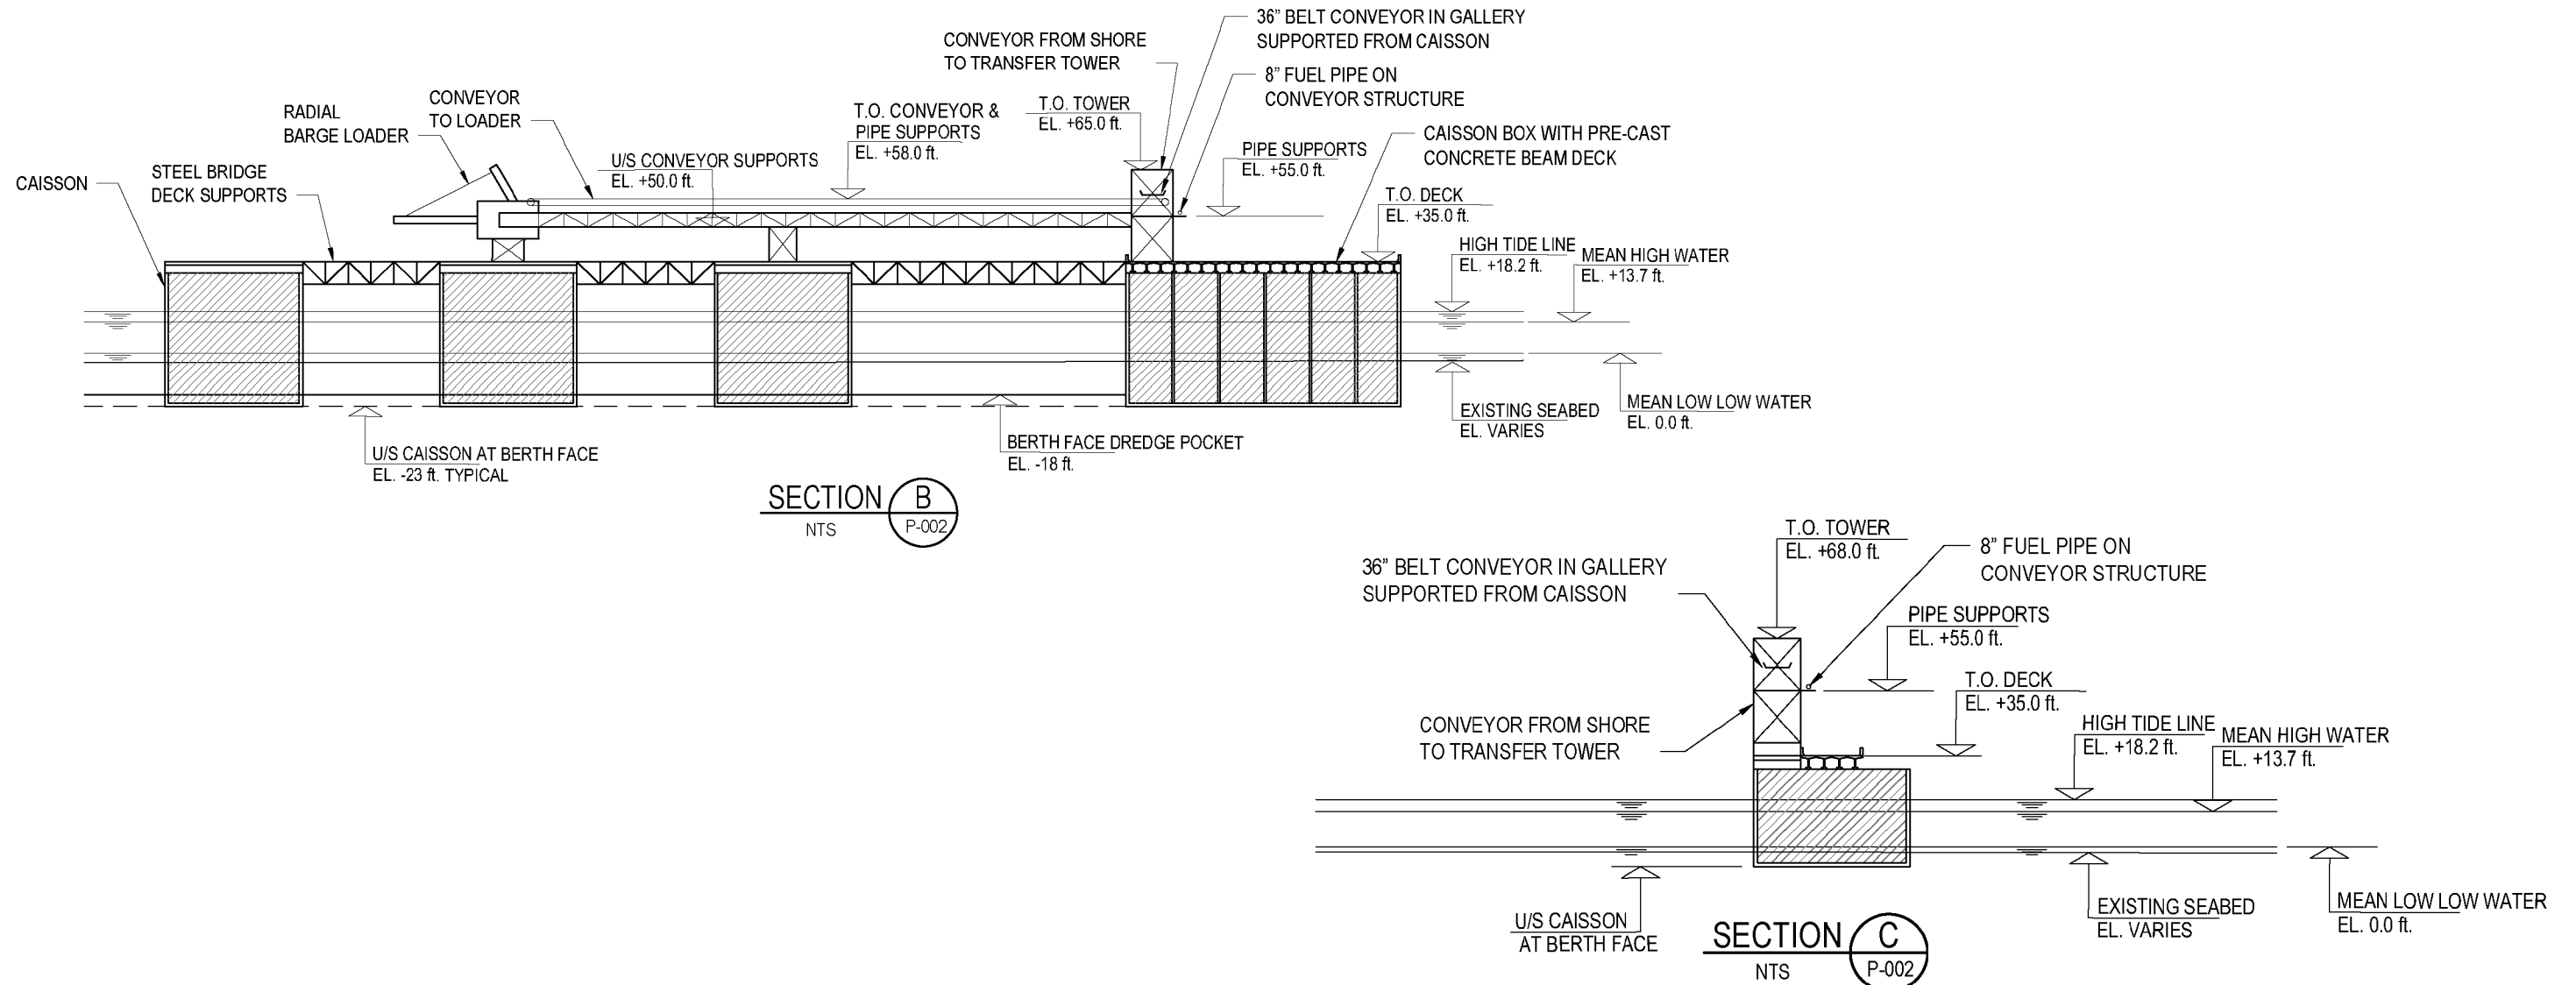



PEBBLE PROJECT		DRAWING TITLE:	
APPLICANT: PEBBLE LIMITED PARTNERSHIP		DIAMOND POINT PORT TYPICAL CROSS SECTIONS	
LAT., LONG. OF MINE 59°53'51.29"N 155°18'2.83"W	PROPOSED ACTIVITY: MINERAL DEVELOPMENT		
WATERWAY: COOK INLET	FILE NO. POA-2017-271	DATE: JUNE 2020	FIGURE NO. PX-001

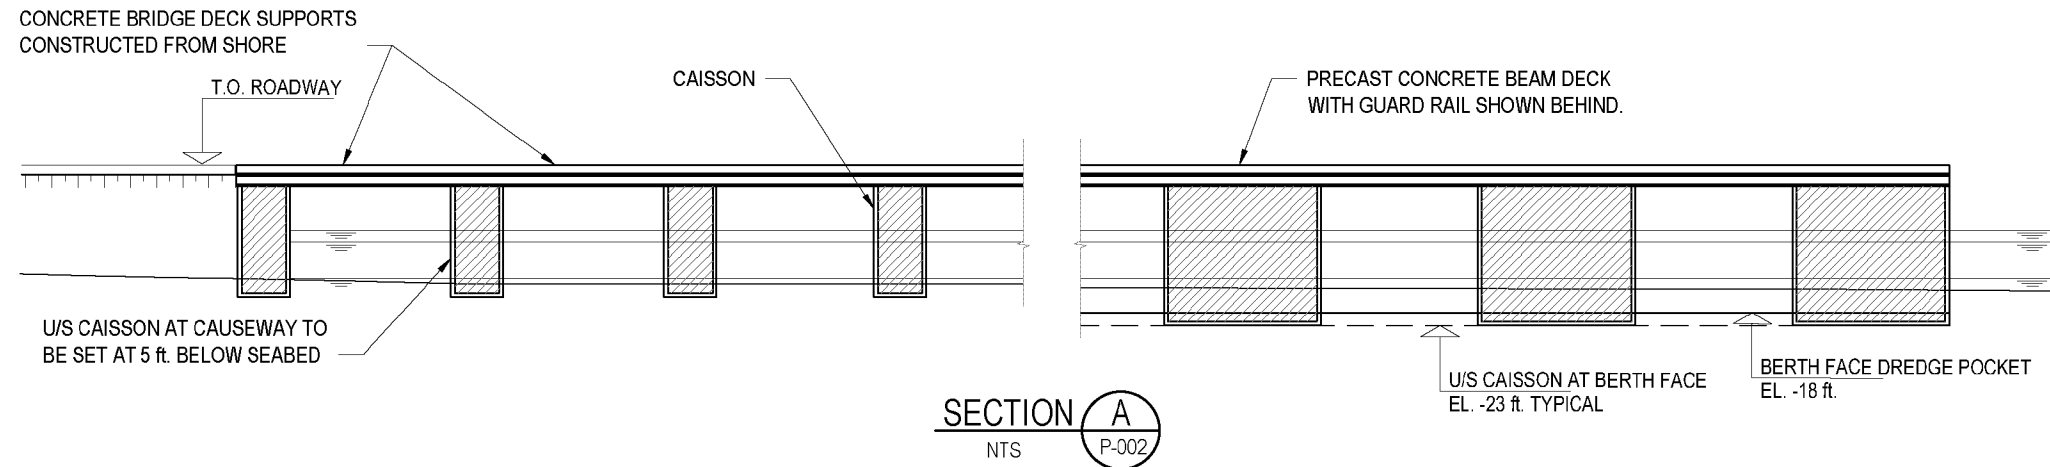

PEBBLE PROJECT		DRAWING TITLE:	
APPLICANT: PEBBLE LIMITED PARTNERSHIP		DIAMOND POINT PORT TYPICAL CROSS SECTIONS	
LAT., LONG. OF MINE 59°53'51.29"N 155°18'2.83"W	PROPOSED ACTIVITY: MINERAL DEVELOPMENT		
WATERWAY: COOK INLET	FILE NO. POA-2017-271	DATE: JUNE 2020	FIGURE NO. PX-002

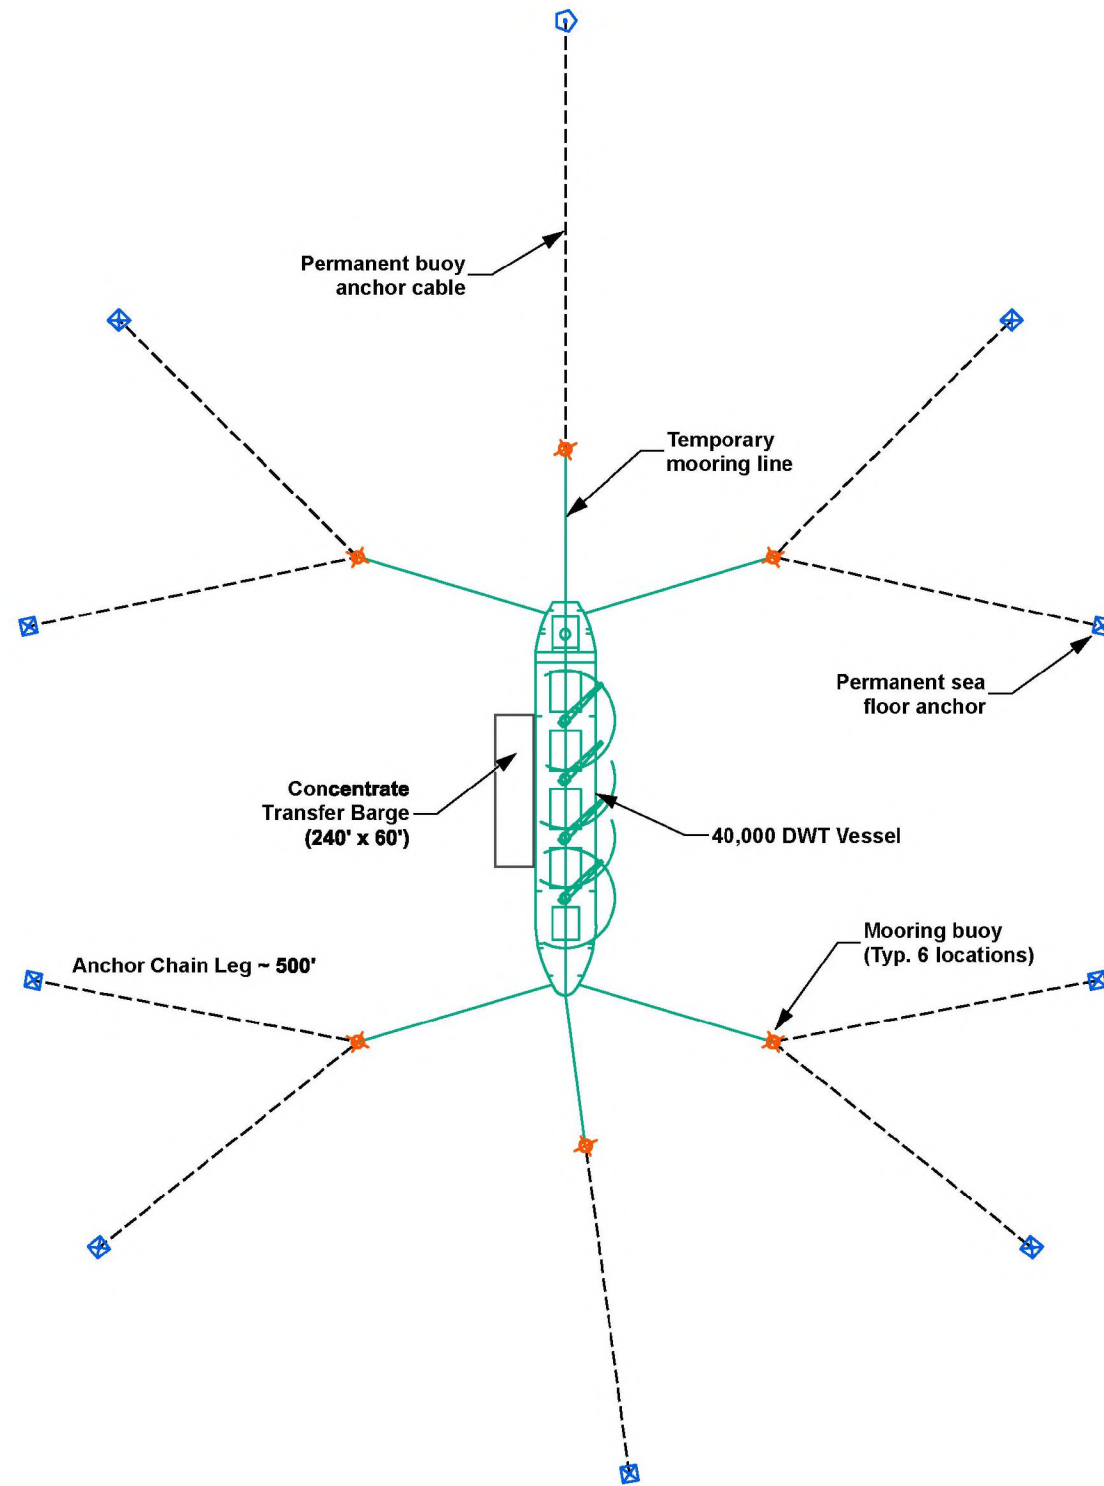



LIGHTERING SPREAD MOORING SYSTEM ARRANGEMENT

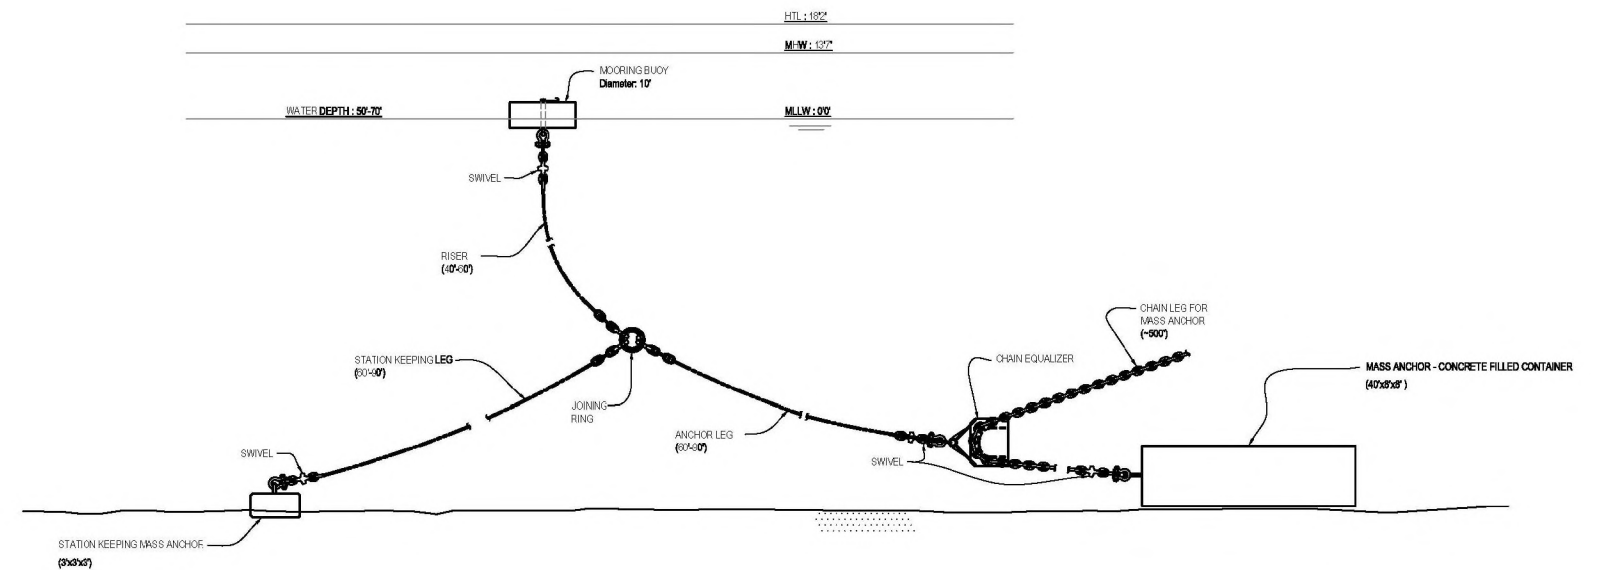

TYPICAL ANCHOR DESIGN



PEBBLE PROJECT	
APPLICANT: PEBBLE LIMITED PARTNERSHIP	
LAT., LONG. OF MINE 59°53'51.29"N 155°18'2.83"W	PROPOSED ACTIVITY: MINERAL DEVELOPMENT
WATERWAY: COOK INLET	FILE NO. POA-2017-271

DRAWING TITLE: LIGHTERING SPREAD MOORING SYSTEM ARRANGEMENT AND TYPICAL ANCHOR DESIGN	
DATE: JUNE 2020	FIGURE NO. PX-003

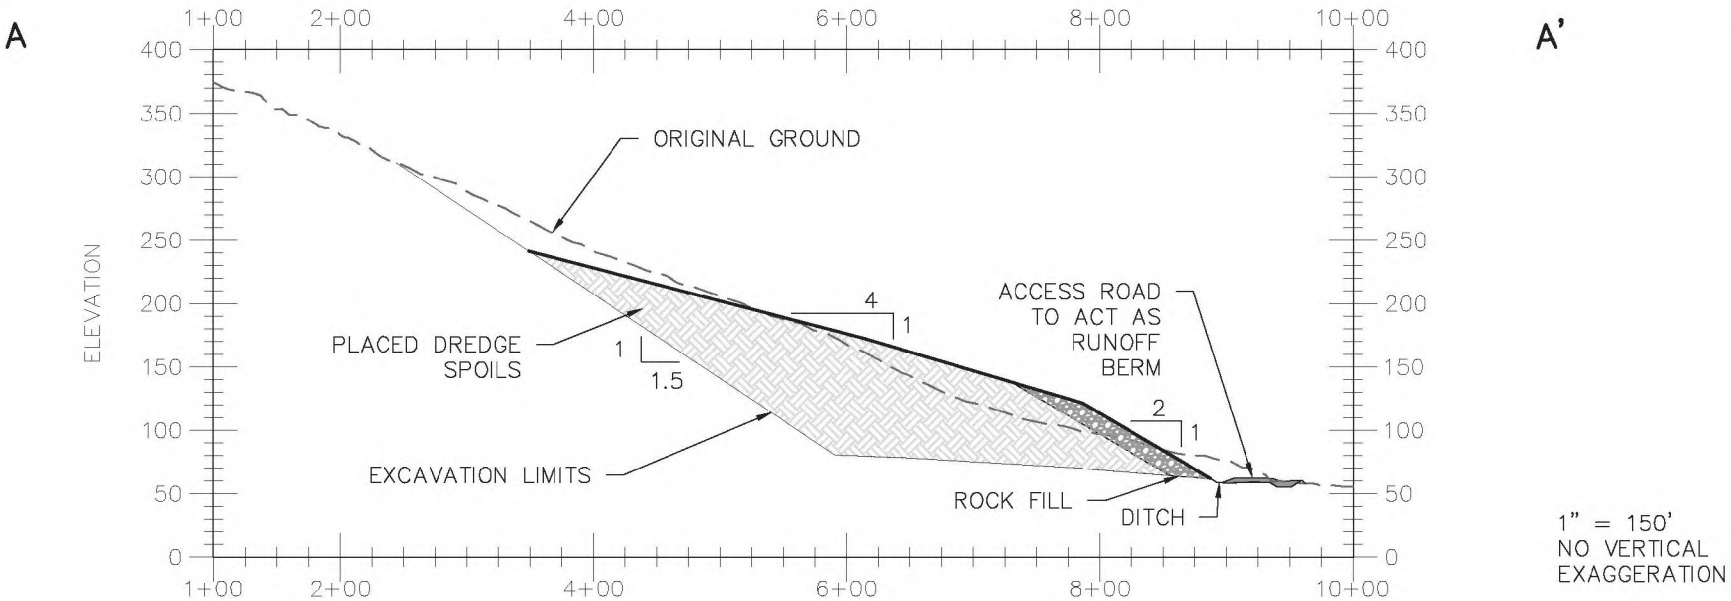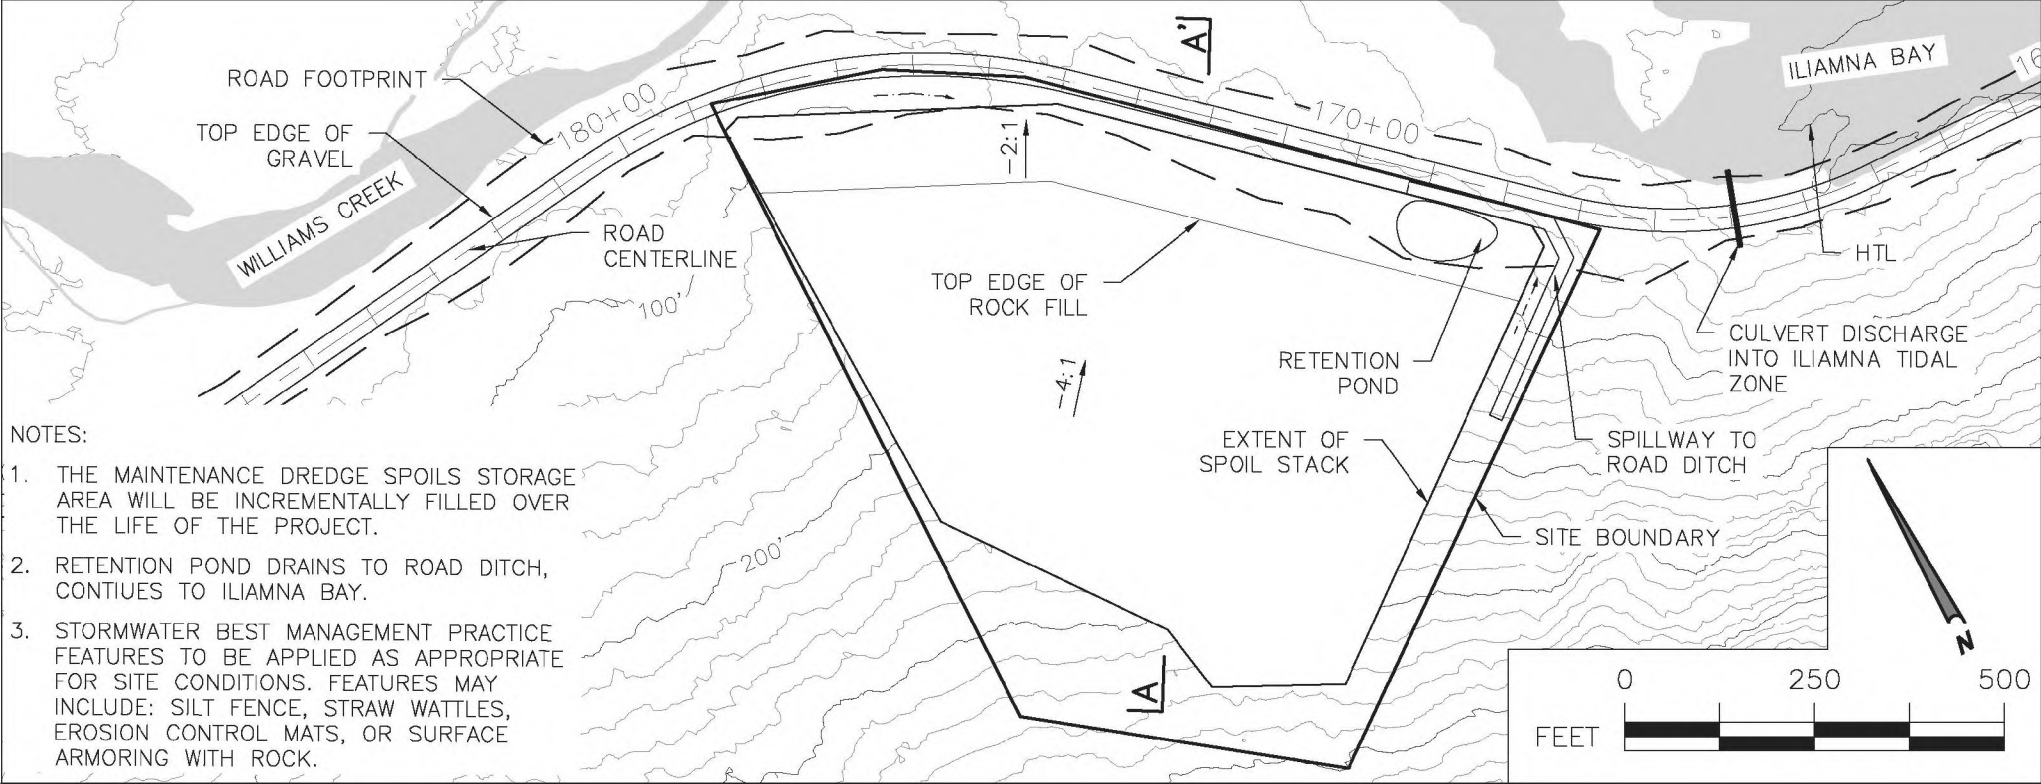

<b>PEBBLE PROJECT</b>		DRAWING TITLE:	
APPLICANT: <b>PEBBLE LIMITED PARTNERSHIP</b>		<b>CHANNEL MAINTENANCE DREDGE SPOIL STORAGE</b>	
LAT., LONG. OF MINE 59°53'51.29"N 155°18'2.83"W	PROPOSED ACTIVITY: <b>MINERAL DEVELOPMENT</b>		
WATERWAY: COOK INLET	FILE NO. <b>POA-2017-271</b>	DATE: <b>JUNE 2020</b>	FIGURE NO. <b>PX-004</b>



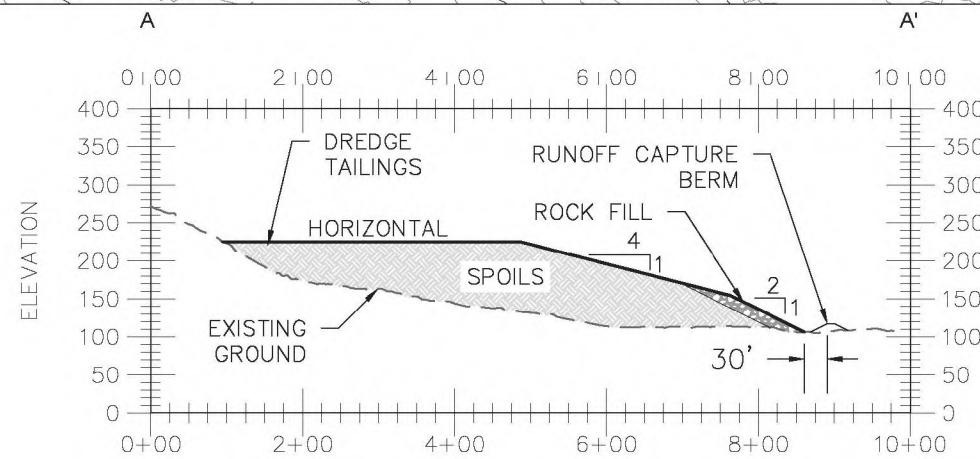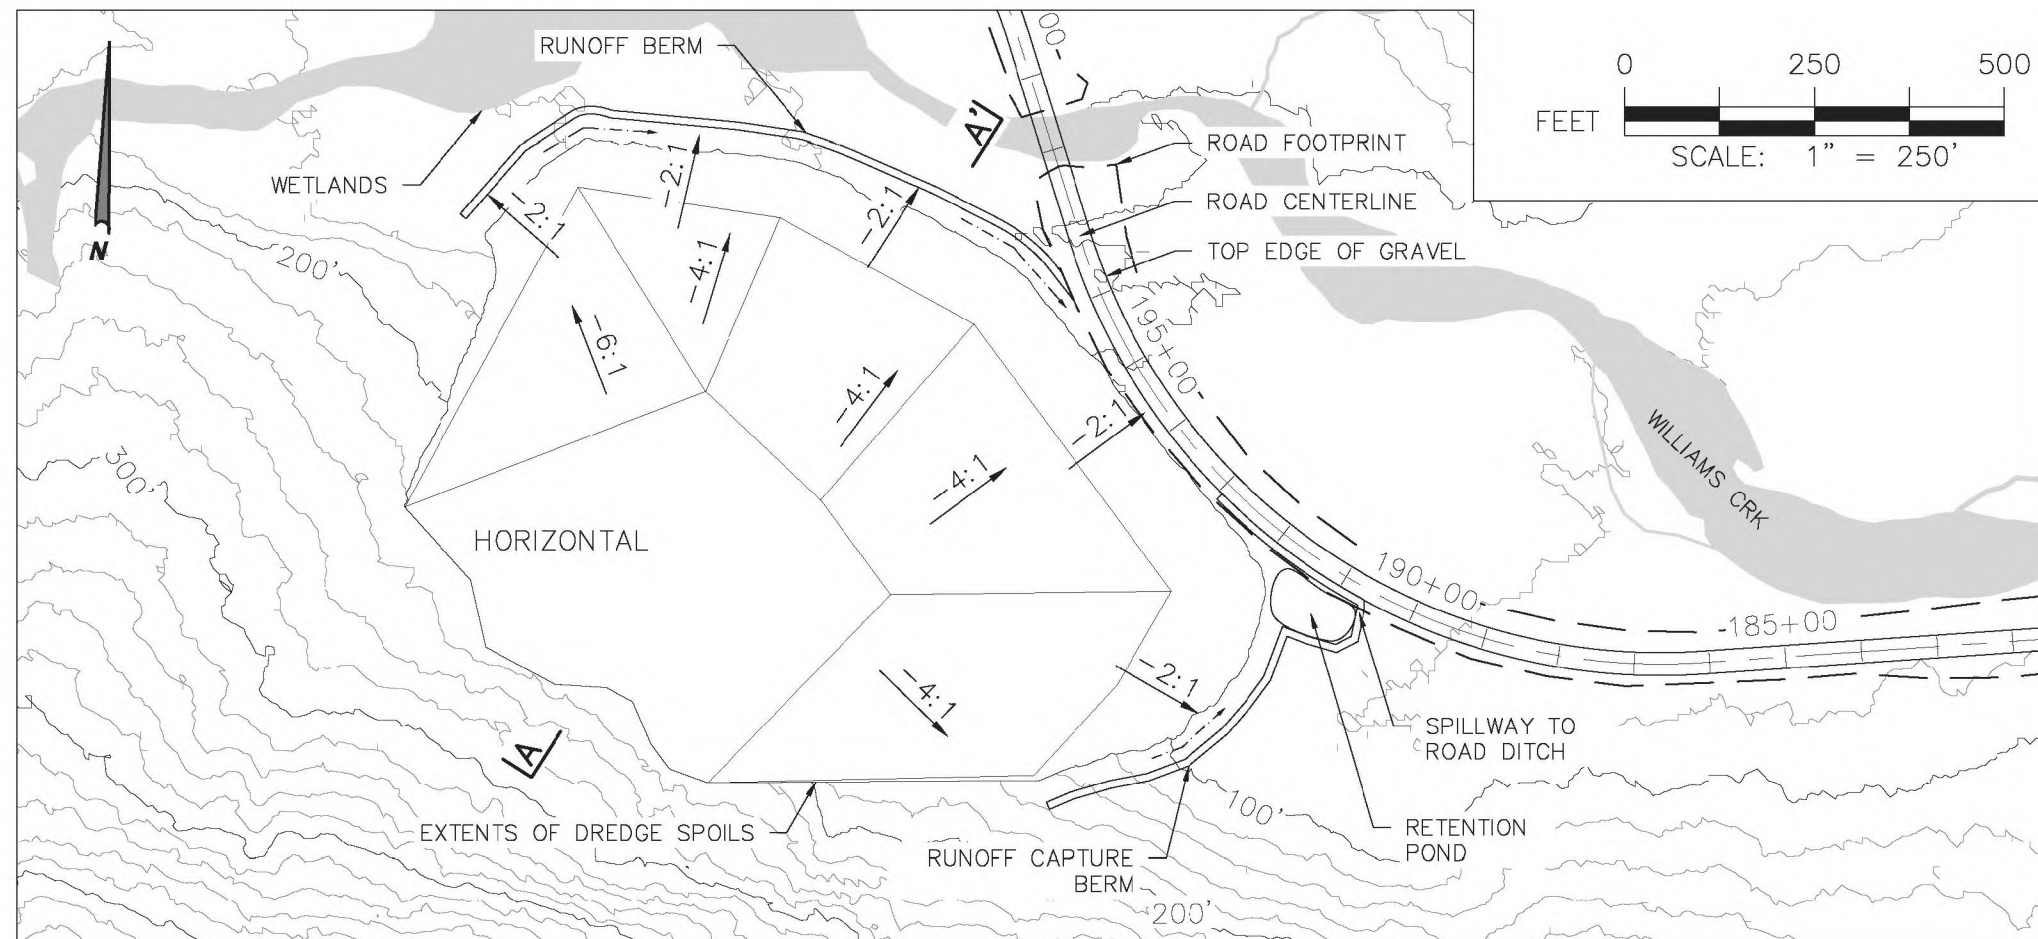

1" = 250'  
NO VERTICAL  
EXAGGERATION

NOTES:

1. RETENTION POND DRAINS TO ROAD DITCH, CONTINUES TO ILIAMNA BAY.
2. RUNOFF BERM IS 10' WIDE, 10' TALL, WITH SLOPES OF 2:1. TOP OF BERM IS 30' FROM TOE OF ROCK FILL.
3. STORMWATER BEST MANAGEMENT PRACTICE FEATURES TO BE APPLIED AS APPROPRIATE FOR SITE CONDITIONS. FEATURES MAY INCLUDE: SILT FENCE, STRAW WATTLES, EROSION CONTROL MATS, OR SURFACE ARMORING WITH ROCK.

	<b>PEBBLE PROJECT</b>		<b>DREDGE SPOILS STORAGE FACILITY</b>	
	APPLICANT: <b>PEBBLE LIMITED PARTNERSHIP</b>			
	LAT., LONG. OF MINE 59°53'51.29"N 155°18'2.83"W	PROPOSED ACTIVITY: <b>MINERAL DEVELOPMENT</b>		
WATERWAY: COOK INLET	FILE NO. <b>POA-2017-271</b>	DATE: <b>JUNE 2020</b>	FIGURE NO. <b>PX-005</b>	